

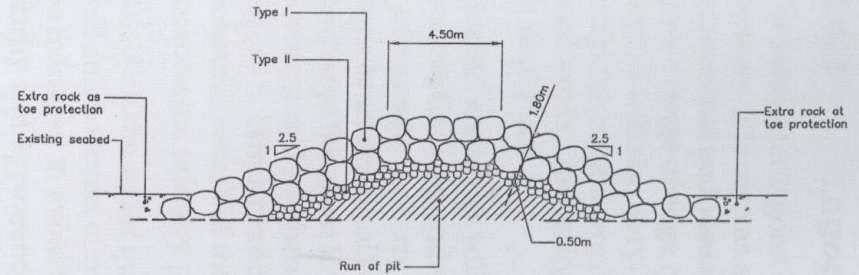



PLAN VIEW OF TYPICAL RECLAMATION
SCALE 1: 1000

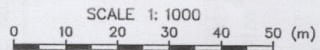

SECTION 3 TYPICAL SECTION THROUGH LOW REEFS/HEADLANDS
SCALE 1:200

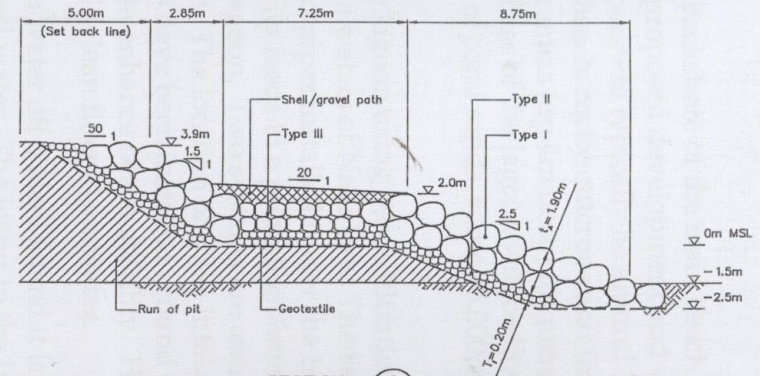

SECTION 2
SCALE 1:200

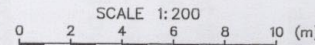

DRAWING STATUS: PRELIMINARY DRAFT

DESIGNED :	RRH	Apr07
DRAWN :	EAA	Apr07
DESIGN CHECKED :		
DRAFTING CHECKED :		
CADFILE :	\\23835-03_04.dwg	
APPROVED :		
NOT FOR CONSTRUCTION		
<small>This drawing is not to be used for construction purposes unless signed as approved</small>		
0 First Issue	BY	DATE
REVISION DESCRIPTION		

NOTES :
1. All dimensions are in metres unless noted otherwise.



Tonkin & Taylor
Environmental & Engineering Consultants

Auckland 105 Carlton Gore Rd. Newmarket
Tel. (09) 355 5000 Fax. (09) 307 0265
Email : auck@tonkin.co.nz
www.tonkin.co.nz

CLIENT, PROJECT
VULANI ISLAND LIMITED
VULANI ISLAND RESORT, NADI, FIJI

Typical Reclamation Island Sections (Sheet 1 of 2)
SCALES (AT A3 SIZE)
AS SHOWN

DWG. No.
23835-03