



FIGURE 4B

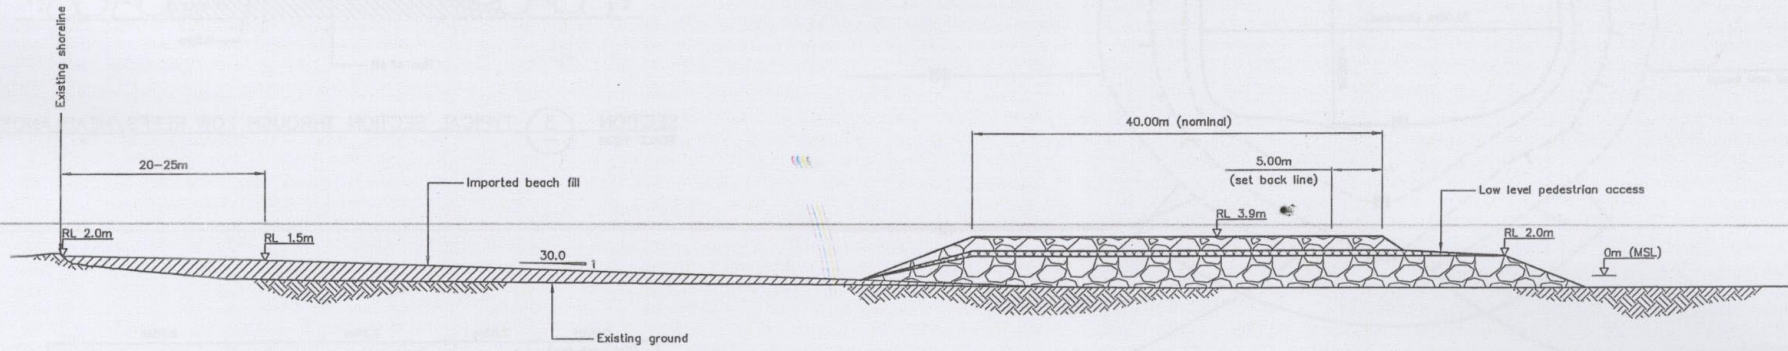

SECTION 1
SCALE 1:500

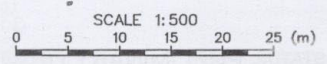

DESIGNED :	RRH	Apr07
DRAWN :	EAA	Apr07
DESIGN CHECKED :		
DRAFTING CHECKED :		
CAD FILE :	\\23835-03_04.dwg	
APPROVED :		
NOT FOR CONSTRUCTION		
This drawing is not to be used for construction purposes unless signed as approved.		
0 First Issue	BY	DATE
REVISION DESCRIPTION		

NOTES :

- All dimensions are in metres unless noted otherwise.

REFERENCE :



Tonkin & Taylor
Environmental & Engineering Consultants

Auckland 105 Carlton Gore Rd, Newmarket
Tel. (09) 355 6000 Fax. (09) 307 0265
Email : auck@tonkin.co.nz
www.tonkin.co.nz

DRAWING STATUS: PRELIMINARY DRAFT	
CLIENT, PROJECT	VULANI ISLAND LIMITED VULANI ISLAND RESORT, NADI, FIJI
TITLE	Typical Reclamation Island Sections (Sheet 2 of 2)
SCALES (AT A3 SIZE)	1: 500
DWG. No.	23835-04
REV.	